




1. SECTION A.A

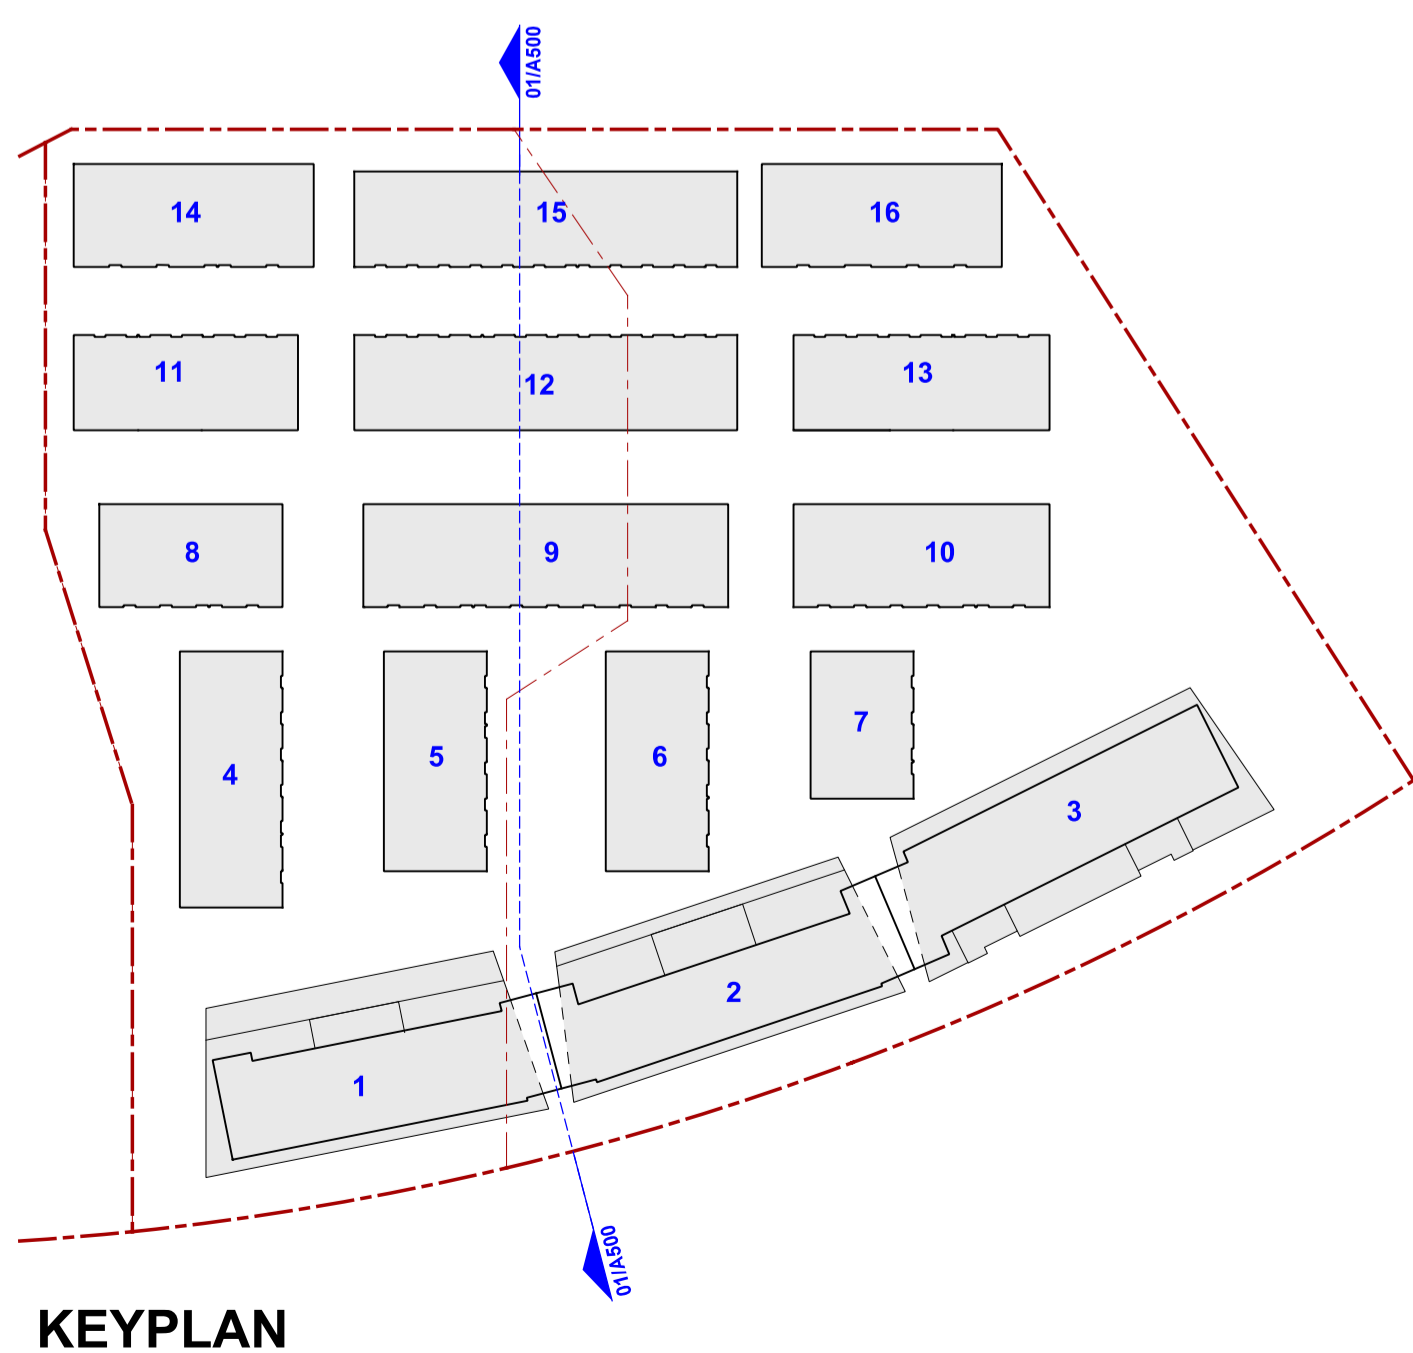

KEYPLAN

REVISION	DESCRIPTION	DATE
03	DIMENSIONS ADDED	12.11.18
02	PRE D.A. ISSUE	02.11.18
01	DRAFT PRE D.A. ISSUE	11.10.18

CONCEPT SECTIONS

PROJECT:
BRUCE STAGE 2
BLOCKS 3 + 8 SECTION 32 A.C.T.
21-27 THYNNE STREET BRUCE.

CLIENT:
TP DYNAMICS 4-5 / 61 DACRE ST.
MITCHELL ACT 2911

AURORA DESIGN
ARCHITECTURE + INTERIORS
A.B.N. 74 194 321 852 © 2018
SUITE 1105, 50 CLARENCE STREET, SYDNEY NSW AUSTRALIA 2000
T: 61 2 9025 9905 F: 61 2 9587 6179 WWW.AURORADESIGN.NET.AU

SCALE:	DRAWING No.:	REVISION:
1:600 @ A3		
1:300 @ A1		
PROJECT No.:	A500	03
DATE:	AUG 2018	

These drawings have been produced using site information & dimensions supplied by client. Do not scale drawing. Use figured dimension. All dimensions to be verified prior to starting any work. This document is for information only. Aurora Design retains copyright and intellectual property rights in all design and documentation it produces. Aurora Design grants one express license to the client to use this document and design for the intended purpose and site only. No other license is implied. Aurora Design may revoke the license if any whole or part invoiced payment is overdue. No part or in full of this document is to be copied without the written permission of Aurora Design.